



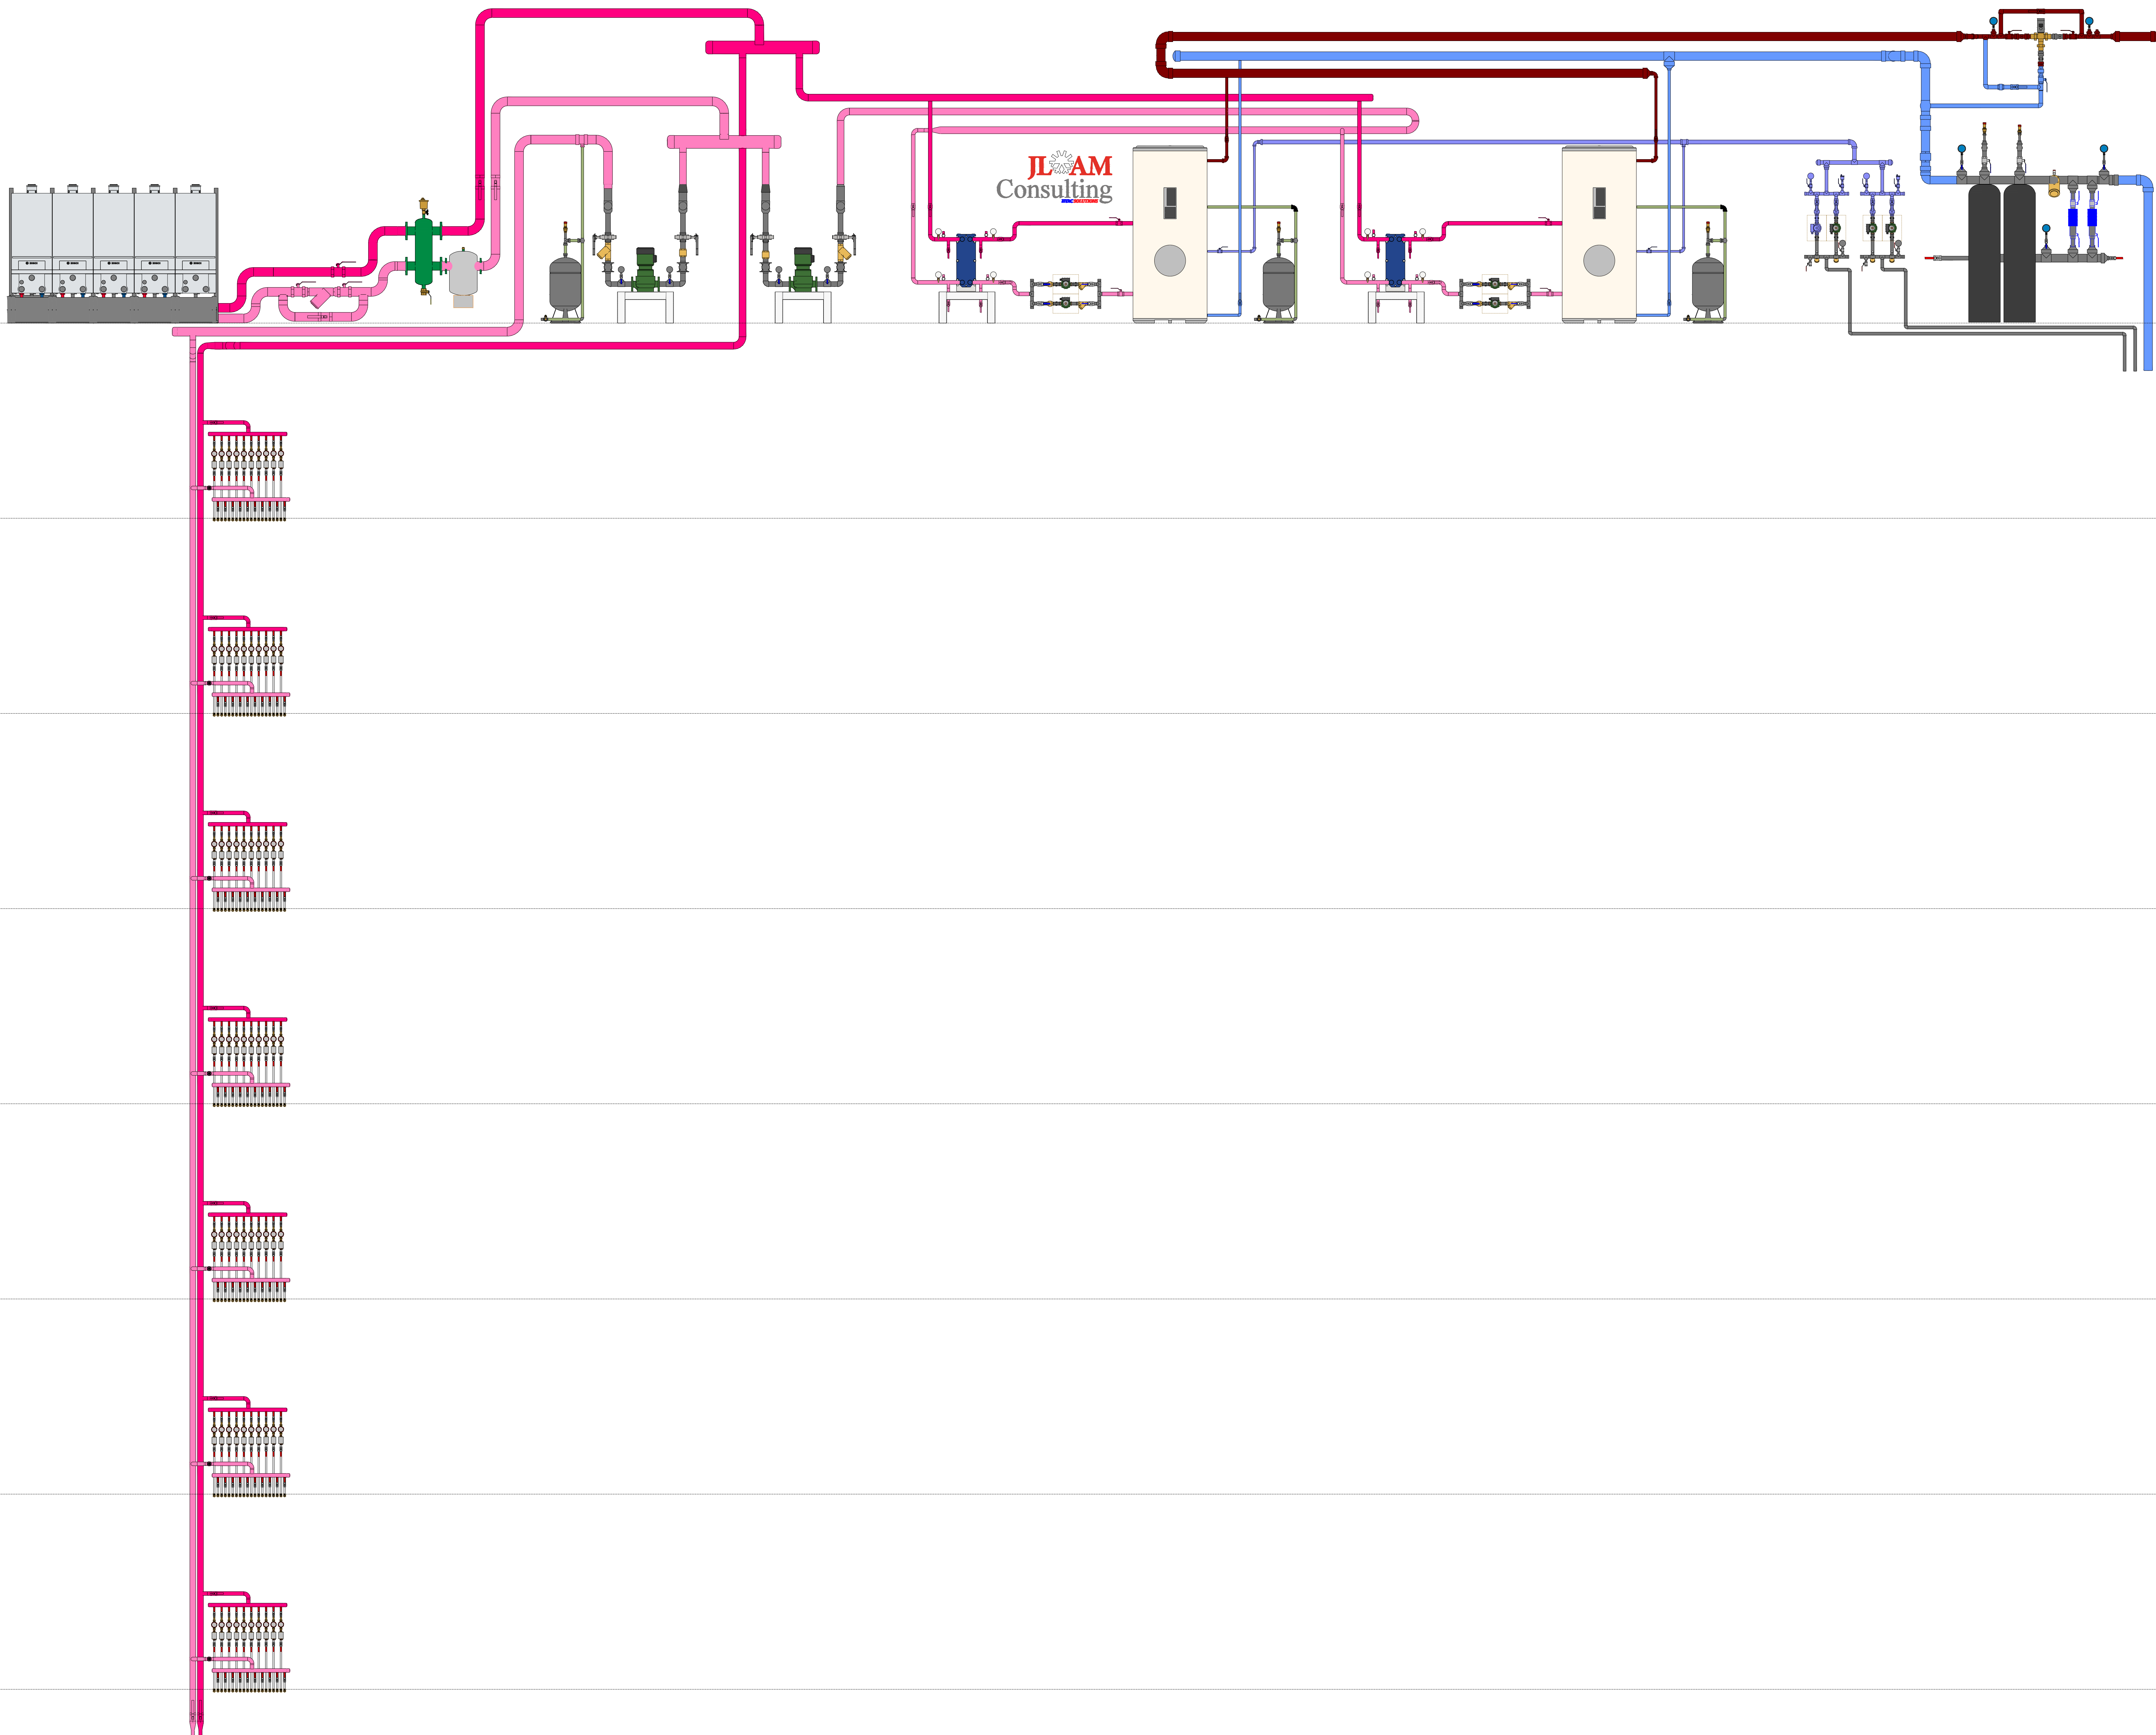


SALA DE MAQUINA

17500

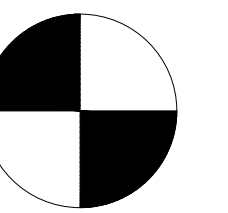


NIVEL 7

15000

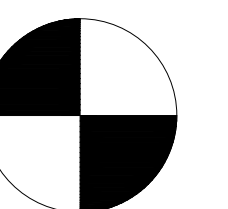


NIVEL 6

12500

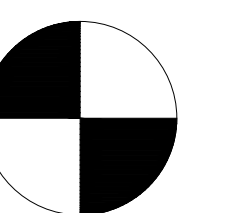


NIVEL 5

10000

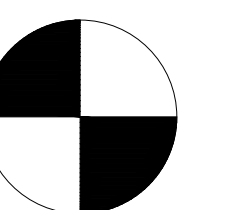


NIVEL 4

7500

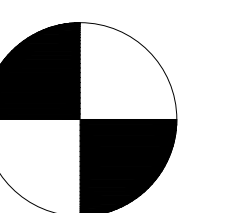


NIVEL 3

5000

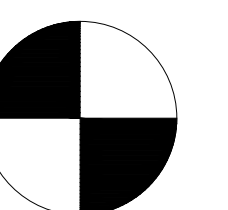

NIVEL 2

2500

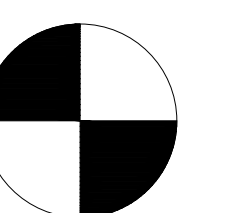

NIVEL 1

0

